

**LEGEND:**

- EXISTING
- PROPOSED
- PROPOSED TRAFFIC FLOW ARROW
- PROPOSED LOADING ZONE

**BUS-40**

Width : 8.50 feet  
 Track : 8.50  
 Lock to Lock Time : 6.0  
 Steering Angle : 41.9

**SU-30**


Width : 8.00 feet  
 Track : 8.00  
 Lock to Lock Time : 6.0  
 Steering Angle : 31.8

**Aerial Fire Truck**

Width : 8.50 feet  
 Track : 8.50  
 Lock to Lock Time : 6.0  
 Steering Angle : 33.3

**AUTO-TURN LEGEND:**

- FRONT/REAR TIRES
- STEER PATH
- VEHICLE BODY

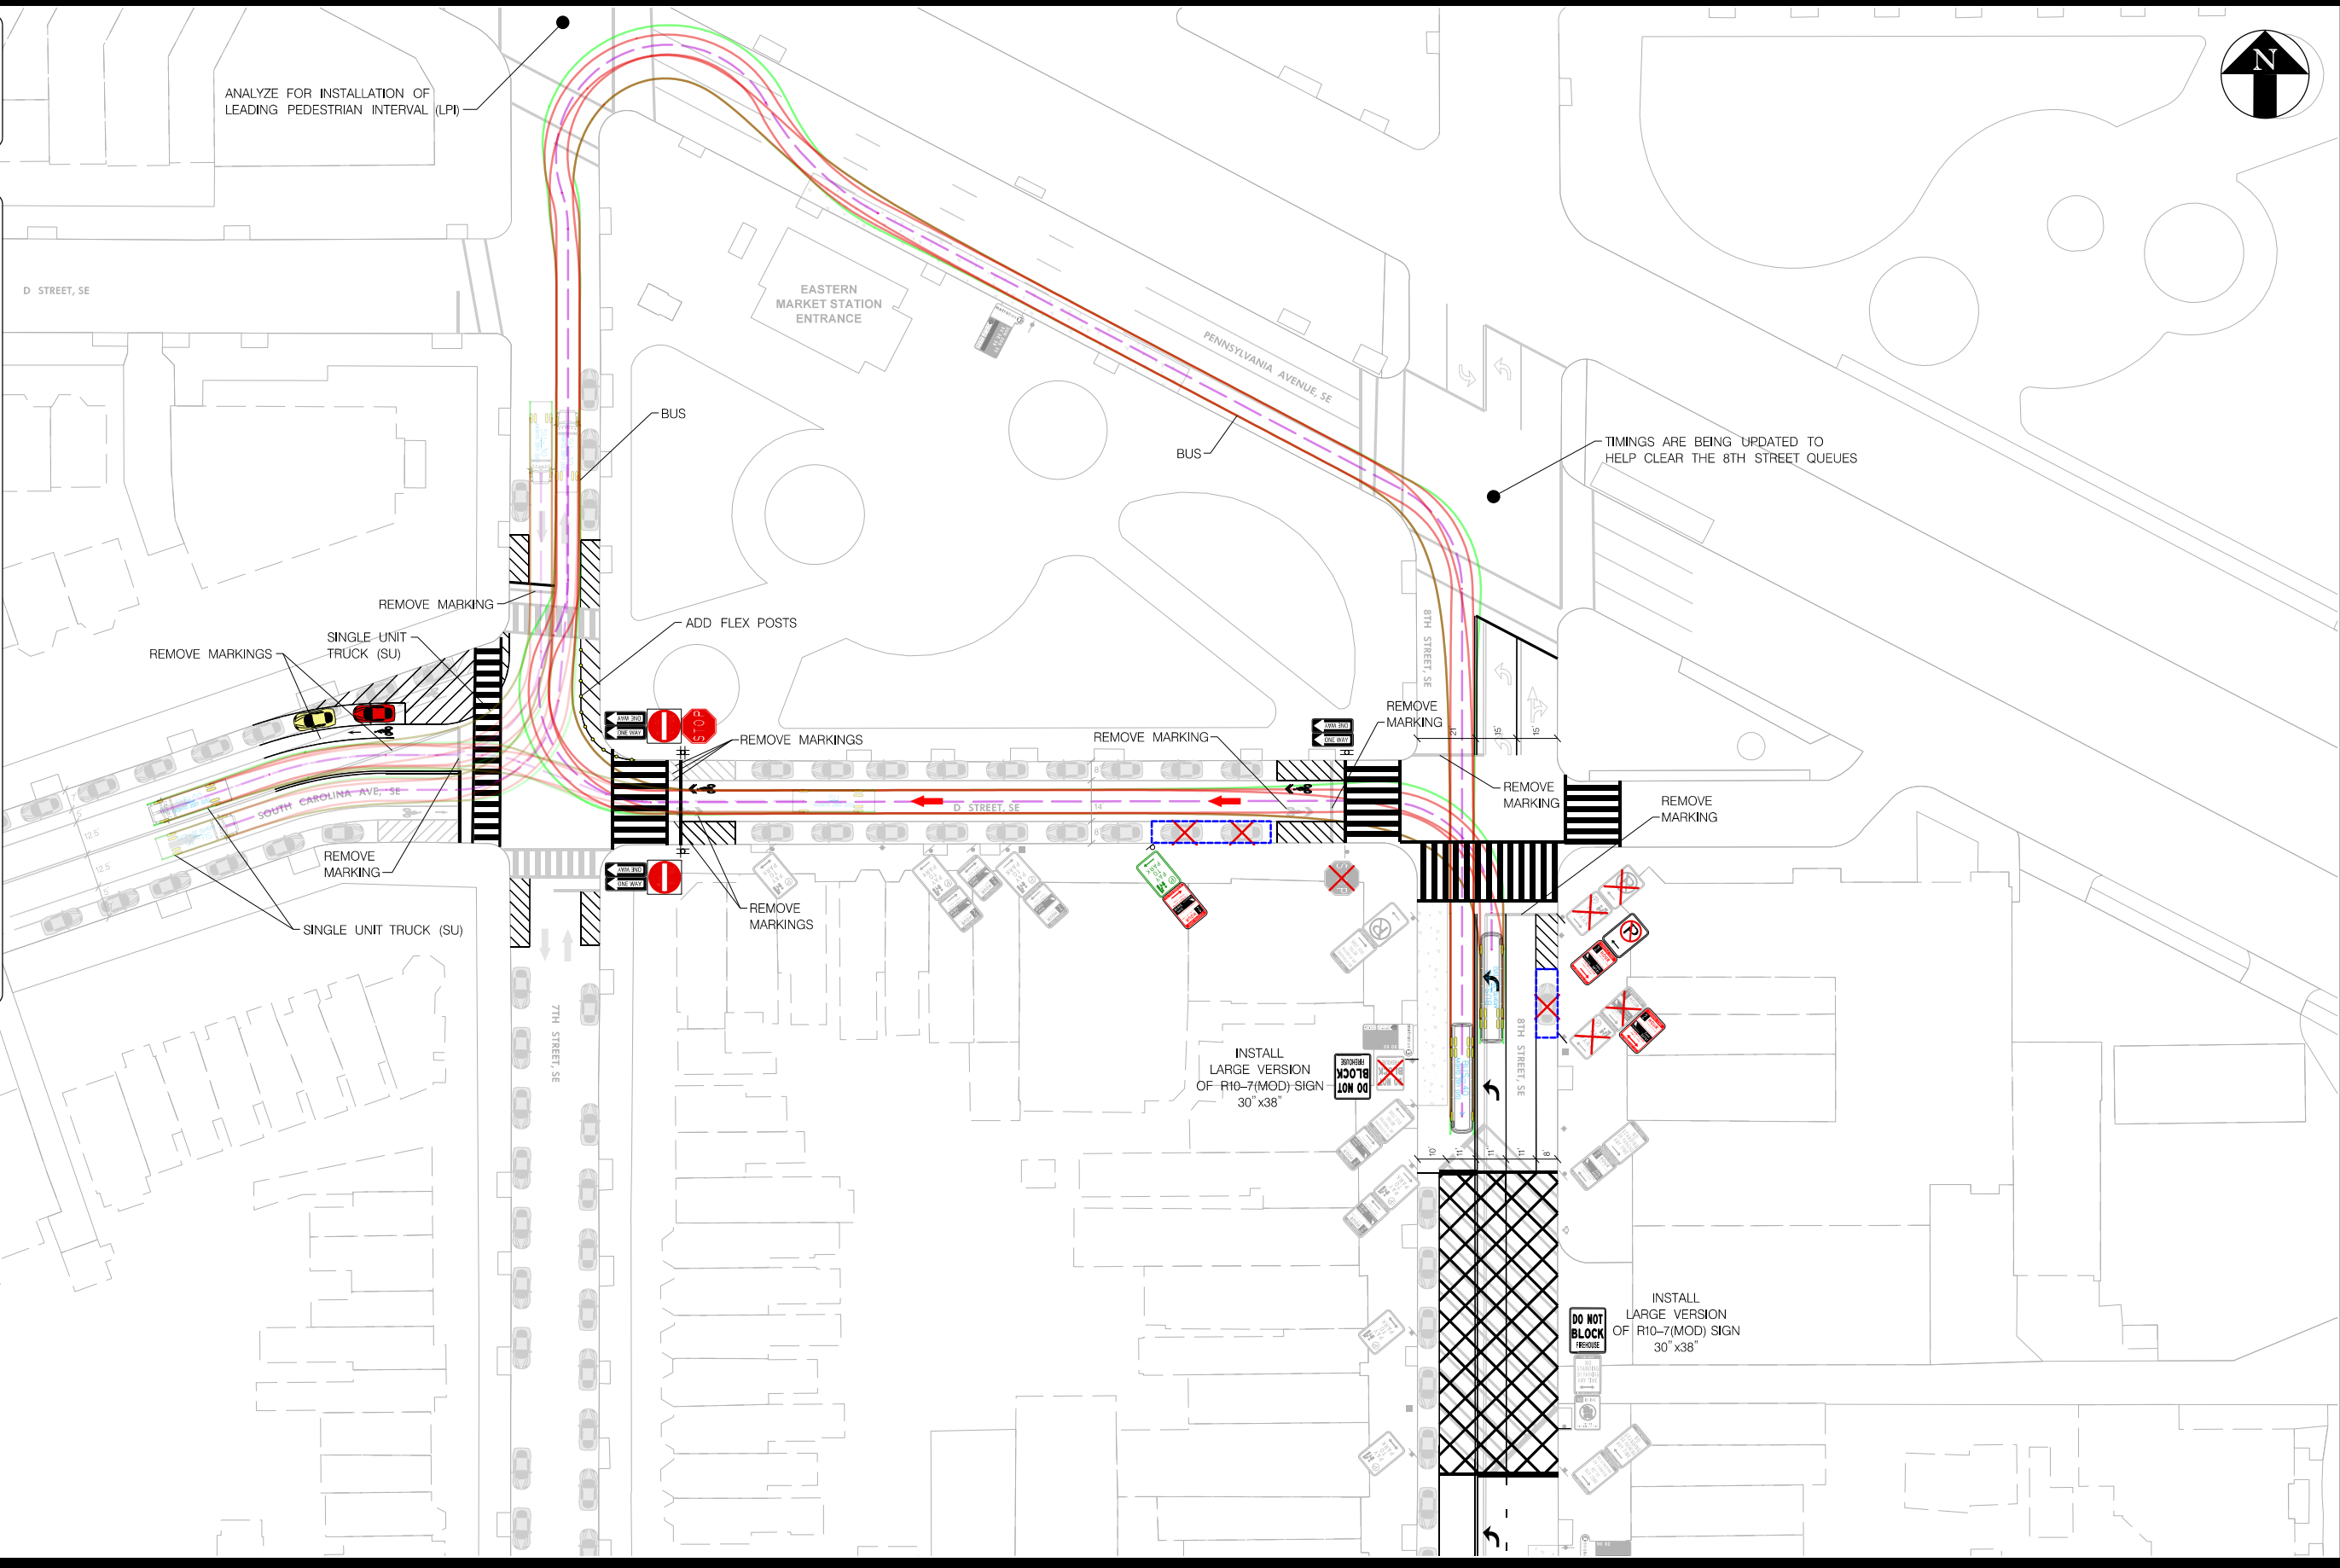

OPERATOR: keller - PLOTTED: Thursday, June 07, 2018 AT 12:16 PM  
 FILE NAME: \\2013\46 DDOT\_DCKA-2103-T-0127\_IDI0 Traffic\_Planning ITS\_Roadway\_4AM\Task 15 Bus Infrastructure Support\Subtask D - Service Planning Eastern Market\dwg\PrintSheet\_EasternMkt\_Concept\_180530.dgn